


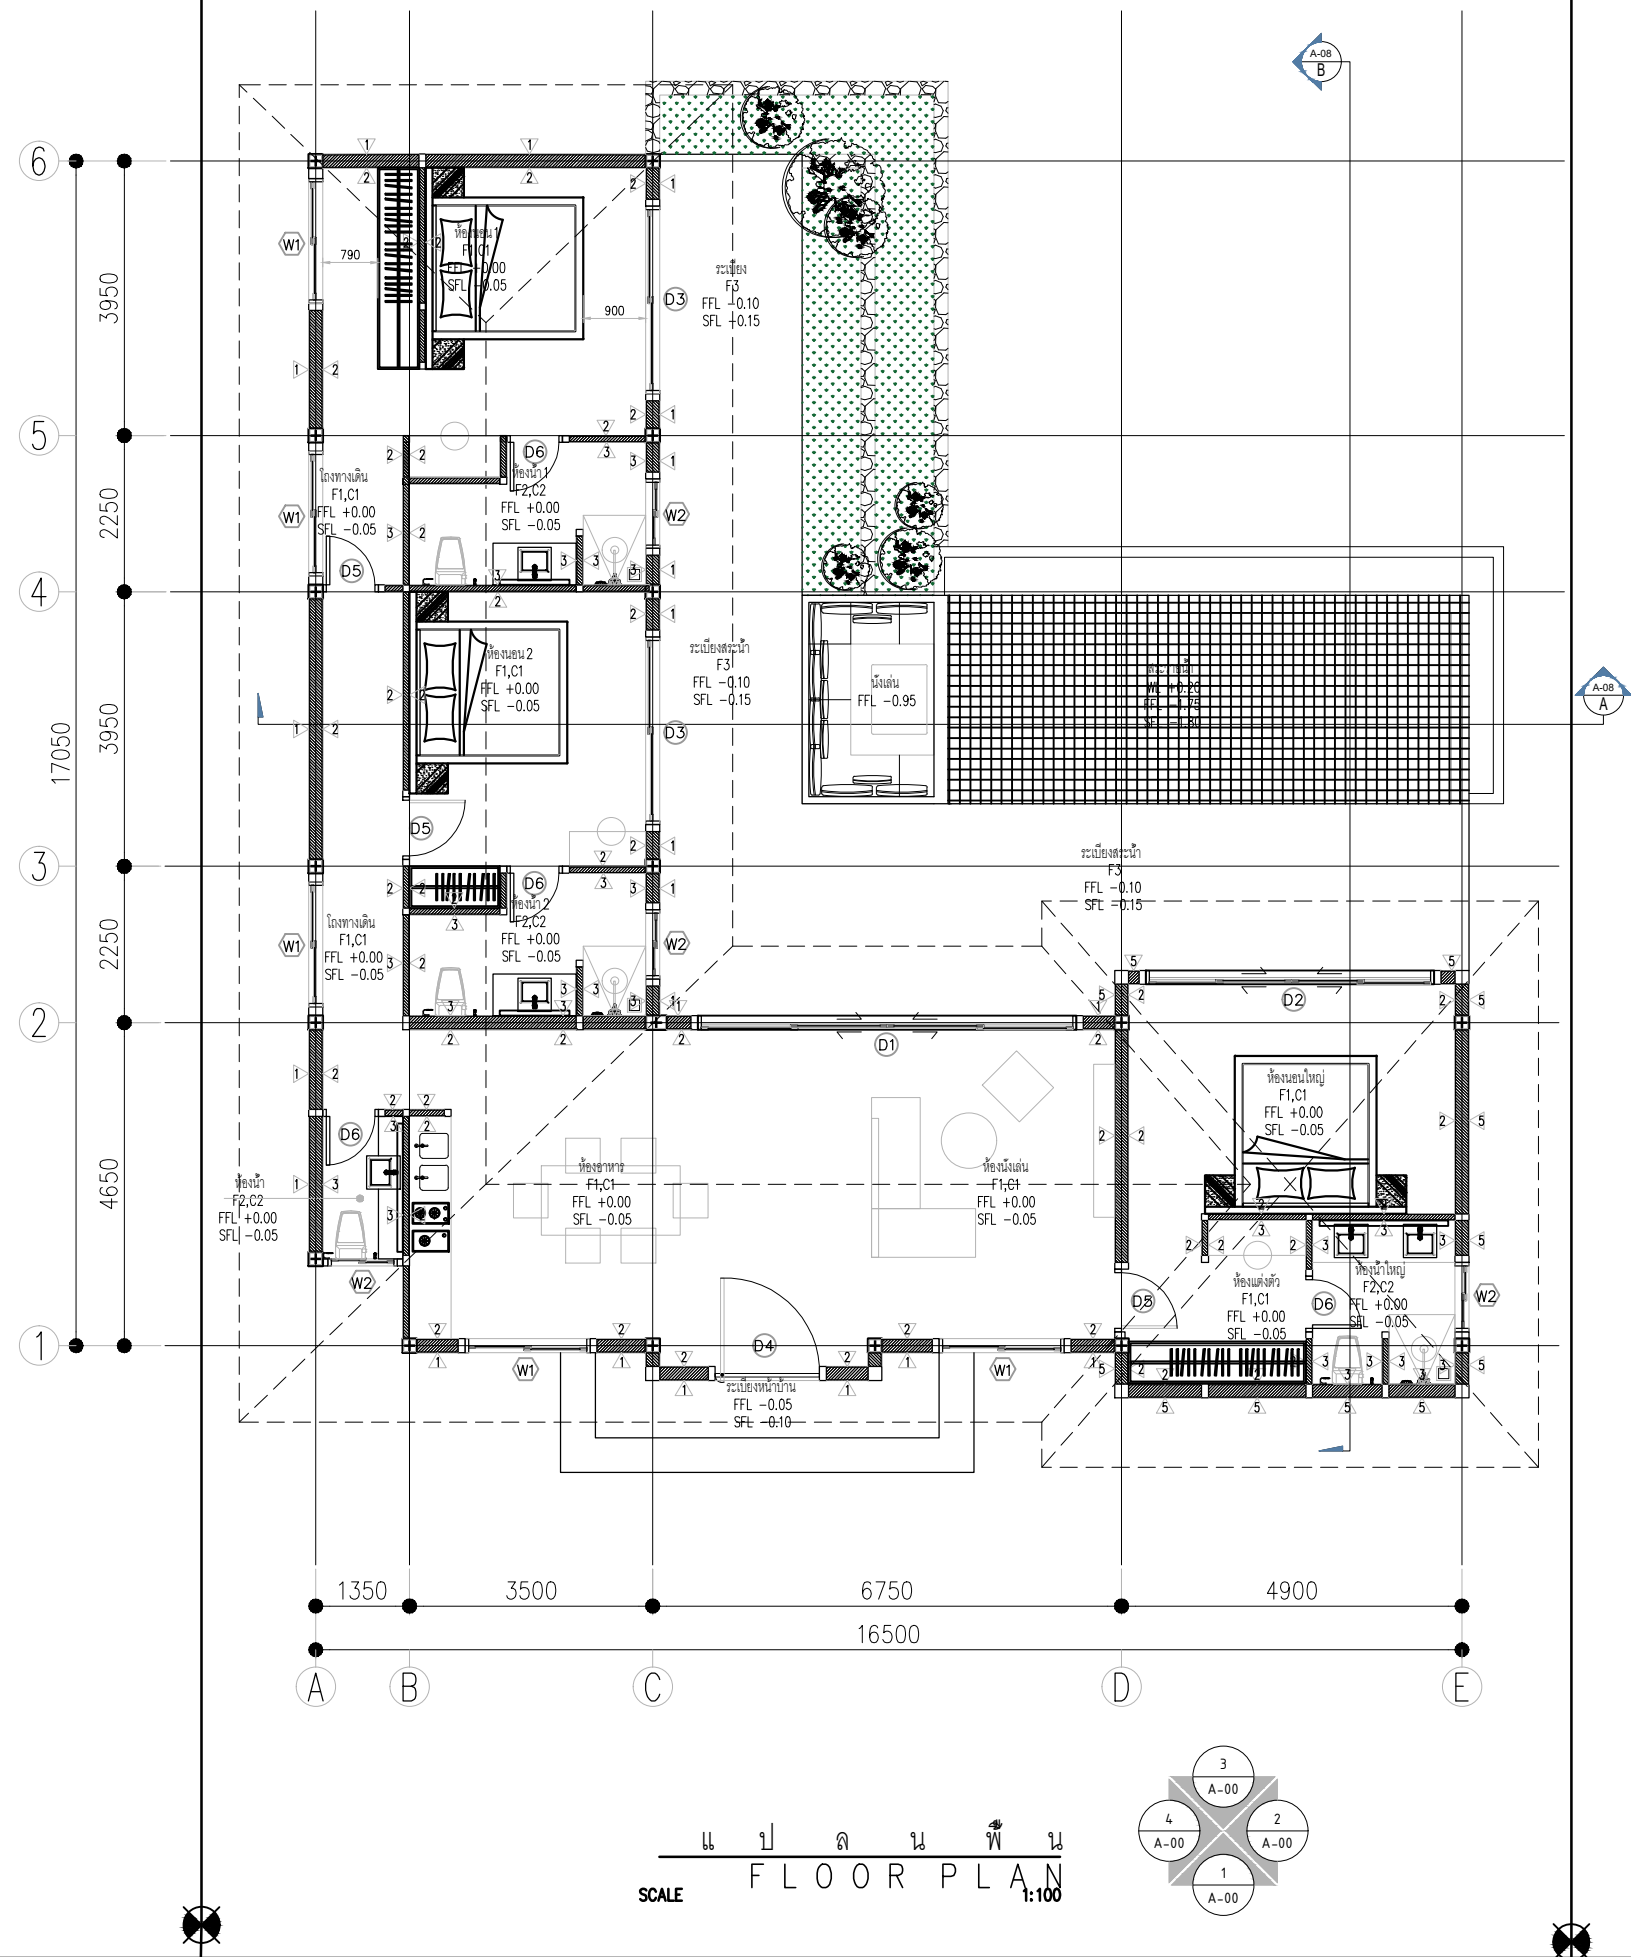

Revision :		
No.	Date	Description
STATUS : FOR CONSTRUCTION		
Project name: -----		
Owner: Location :		
Architect :		
??? ????????? ???? ??.12705		
Location : 113/5 9.6 ?????? ?????? ?????????????????		
Structural engineer :		
??? ????????? ???????????? ??. 57436		
Location : 48/51 9.5 ?????? ?????? ?????????? 1.???????		
Drawing by :		
Check by:		
Approve by :		
Drawing title: ?????????		
Date :	Scale : 1:100	
Drawing No.		Layout1